


**WAN /SERVER ELECTRICAL NOTES:**

- 4'-0" X 12'-0" LONG HIGH 3/4" PLYWOOD BACKBOARD CONTINUOUS ON 2 WALLS. TOP OF BACKBOARD MOUNTED @ 6'-0" A.F.F.
- MINIMUM 1.5" DUCT FROM MPOE
- NORTHSTAR UPS - DEDICATED 20A
- ALARM PHONE # (1) FOURPLEX OUTLET TO BE MOUNTED @ 66" A.F.F.
- ALL FOURPLEX OUTLETS TO BE DEDICATED 20A 1G'S, MOUNTED @ 18" A.F.F. & 2'-0" O.C.

**GENERAL NOTES**

- THE CONTRACTOR SHALL TAKE ALL NECESSARY FIELD MEASUREMENTS AND OTHERWISE VERIFY ALL DIMENSIONS SHOWN ON THE DRAWINGS, INCLUDING THE CONTRACTOR'S SHOP DRAWINGS. SHOULD ANY ERROR OR INCONSISTENCY EXIST, THE CONTRACTOR SHALL NOT PROCEED WITH THE WORK AFFECTED THEREBY UNTIL HE HAS NOTIFIED THE ARCHITECT.
- CONSTRUCTION SHALL COMPLY WITH ALL CODES, STANDARD BUILDING PRACTICES AND REGULATIONS OF GOVERNING AUTHORITIES.
- VERIFY ALL WORK TO COMPLY WITH THE BUILDING OWNER'S REQUIREMENTS.
- PATCH ALL EXISTING WALLS AS REQ'D FOR SMOOTH SURFACE READY TO RECEIVE PAINT

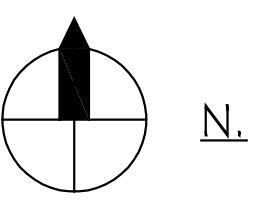

**PROPOSED MAIN LEVEL FLOOR PLAN**  
SCALE: 1/4" = 1'-0"

ELECTRICAL LEGEND	
	DATA /TELEPHONE, CAT 5, WALL OUTLET: 3/4" CONDUIT, STUB UP W/ RING & STRING (CABLE BY OTHERS)
	TELEPHONE OUTLET: 3/4" CONDUIT, STUB UP W/ RING & STRING (CABLE BY OTHERS)
	DATA OUTLET: 3/4" CONDUIT, STUB UP W/ RING & STRING (CABLE BY OTHERS)
	DATA OUTLET: 3/4" FLEX, STUB UP W/ RING & STRING IN FIRE RATED PARTITIONS (CABLE BY OTHERS)
	DUPLEX ELECTRICAL CONVENIENCE WALL OUTLET @ 14" ABOVE FINISH FLOOR
	FOURPLEX ELECTRICAL CONVENIENCE WALL OUTLET @ 14" ABOVE FINISH FLOOR
	DEDICATED CONVENIENCE OUTLET
	GROUND FAULT INTERRUPTER CONVENIENCE OUTLET
	BLANK COVER PLATE
	120V, 20A DEDICATED ELECTRICAL WALL OUTLET (NEMA 5-20R) FOR COPIER
	THERMOSTAT
	JUNCTION BOX FOR POWER (3 CIRCUITS) AND FOR DATA (1 1/2" CONDUIT AND PULL STRINGS)
	EXISTING ITEM
	DATA FLOOR BOX
	FOURPLEX FLOOR BOX
	FLOOR BOX: (2)DATA/(2)RECEPT #PT4XY2C SERIES W/CATS# INSERTS (HUBBELL) 3/4" DATA CONDUIT STUB ABOVE CEILING, W/RING AND STRING FOR DATA


LIGHTING /CEILING LEGEND	
	NEW SUSPENDED ACCUSTICAL TILE CEILING SYSTEM
	EXISTING SUSPENDED ACCUSTICAL TILE CEILING SYSTEM
	NEW RECESSED FLUORESCENT LIGHT *METALUX, 2G-432A-EB22, (4) 32 LAMPS, T-8, 120V 2'x4' SPEC. TROFFER WITH DUAL BALLAST
	EXISTING RECESSED FLUORESCENT LIGHT
	CONDUIT LINE
	24HR. NIGHT LIGHT
	EXIT SIGN W/ BATTERY BACK UP *DUAL-LITE* MODEL LXURWE, 3.8 LAMP, LED, SURFACE MTD., 120V THERMO PLASTIC
	DIRECTIONAL EXIT SIGN W/ BATTERY BACK UP
	EMERGENCY BATTERY BACK-UP EGRESS LIGHT FIXTURE (TYP. AS REQUIRED FOR 1 FOOTCANDLE ALONG EGRESS PATH) *DUAL-LITE* MODEL LZ2-N, 2-5 LAMP, HALOGEN, WATT MTD., 120V, DESIGNER, WHITE
	LIGHT SWITCH
	RETURN AIR GRILLES AS REQUIRED PER APPLICABLE CODES (TYP.)
	SUPPLY AIR DIFFUSERS AS REQUIRED PER APPLICABLE CODES (TYP.)
	NEW EXHAUST FAN CONTROLLED WITH LIGHT SWITCH
	EXISTING ITEM

SECURITY LEGEND	
	ALARM MOTION DETECTOR
	WALL PHONE (48" A.F.F.)
	ALARM PANEL
	DOOR ALARM CONTACT
	ALARM SYSTEM KEYPAD
	EXISTING ITEM

**CHEEK CONSTRUCTION COMPANY, INC.**  
33876 CLIFF ROAD  
WINDSOR, CO 80550  
PHONE: 970.674.3333  
FAX: 970.674.3343

**COUNTRYWIDE HOME LOANS**  
4635 GULFSTARR DRIVE  
DESTIN, FL 32541  
**PROPOSED FLOOR PLAN**

**ANDRUS ARCHITECTURE**  
365 NORTHLAND DRIVE - SUITE B2  
DESTIN, FL 32541  
PHONE: 616.863.8641  
PHONE: 616.863.8650  
FAX: 616.863.8651  
E-MAIL: robert@andrusarchitecture.com  
WEBSITE: andrusarchitecture.com

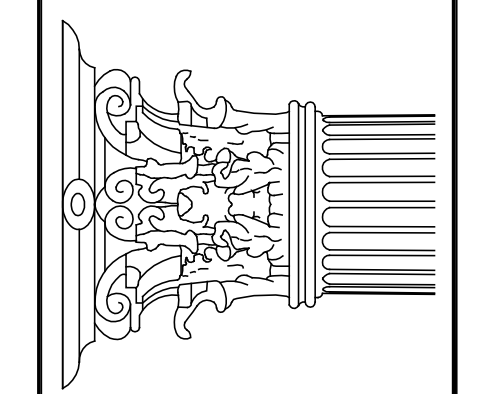

Date:	Description:
12/22/04	PERMIT AND CONST.
01/19/05	COPLAN REVIEW
	REVISIONS

Commission: 04-156  
Sheet: **A-1.0**  
THIS DRAWING IS THE SOLE COPYRIGHT PROPERTY OF ANDRUS ARCHITECTURE AND SHALL NOT BE USED OR REPRODUCED WITHOUT WRITTEN CONSENT.